

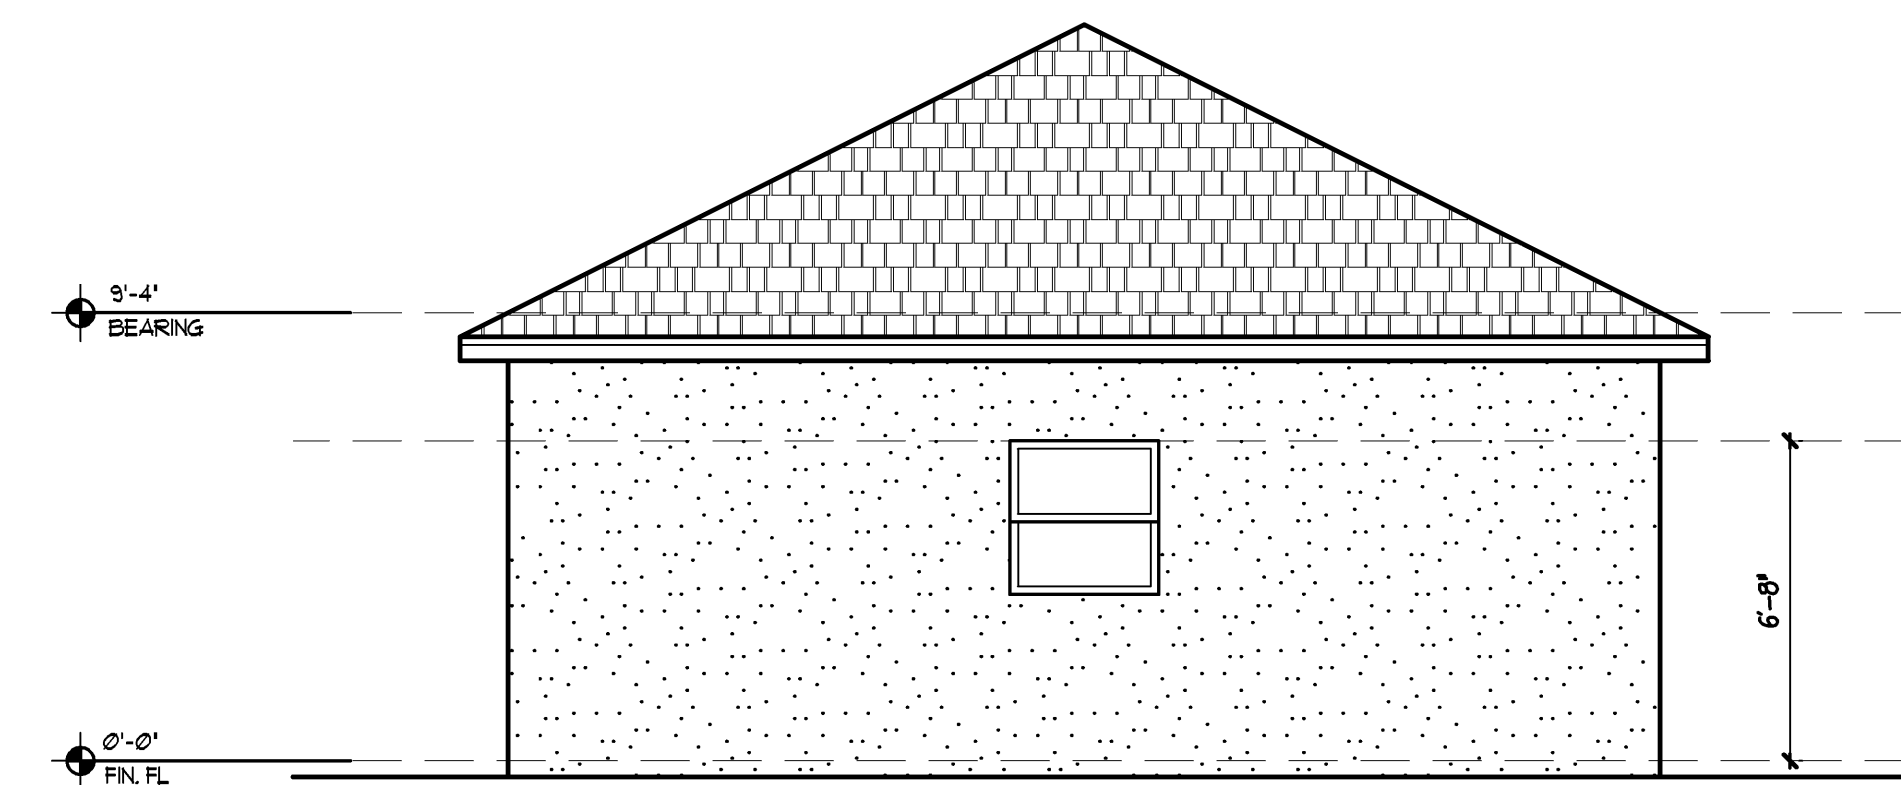



NOTE:
 CONTRACTORS AND/OR OWNER
 TO FIELD VERIFY ALL
 DIMENSIONS AND DETAILS.

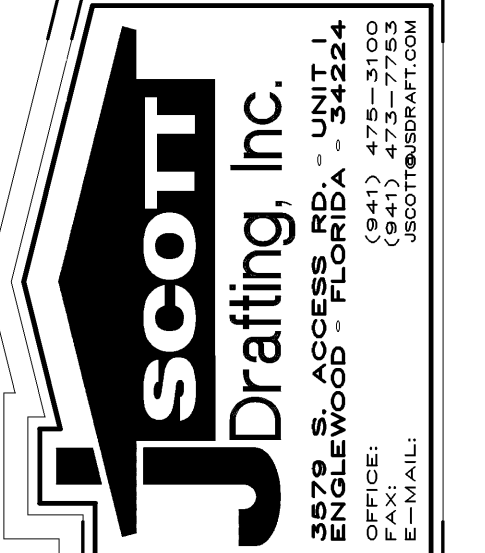


RIGHT SIDE ELEVATION
 SCALE = 1/4"=1'-0"

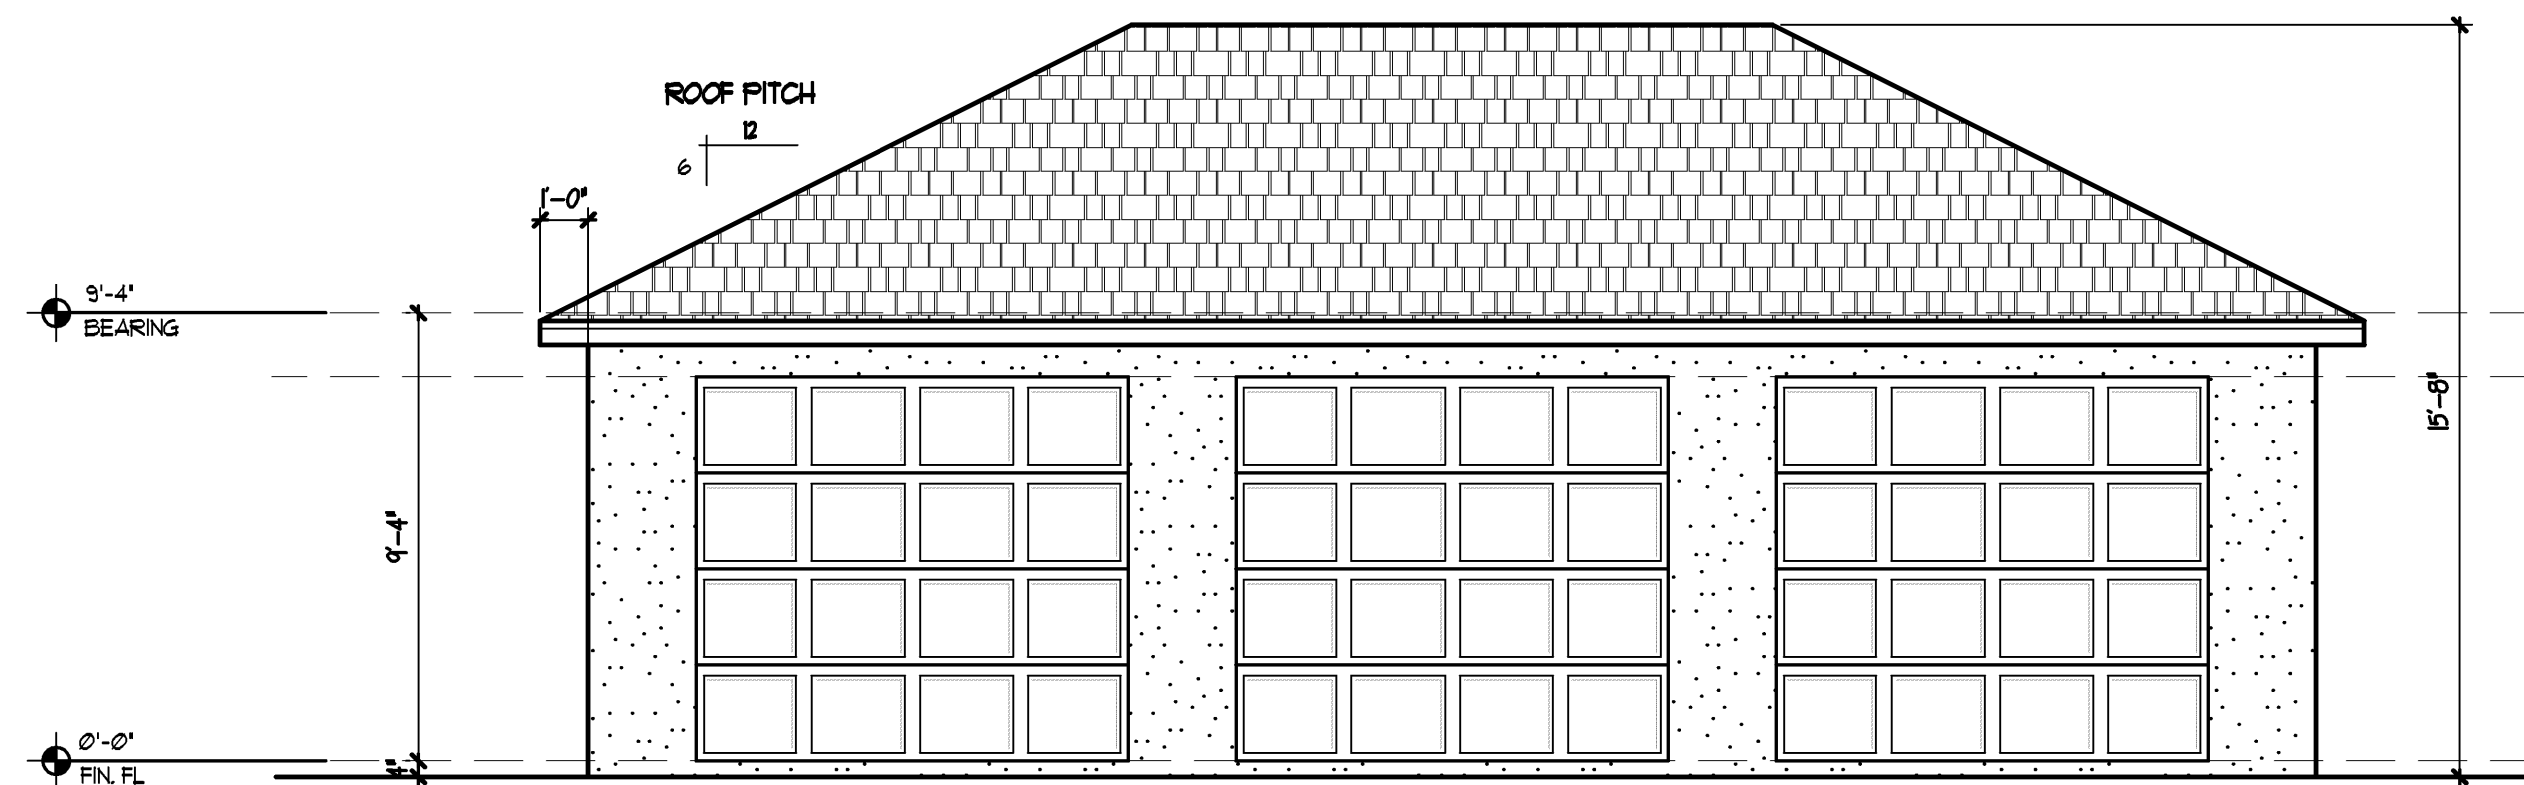

FRONT ELEVATION
 SCALE = 1/4"=1'-0"

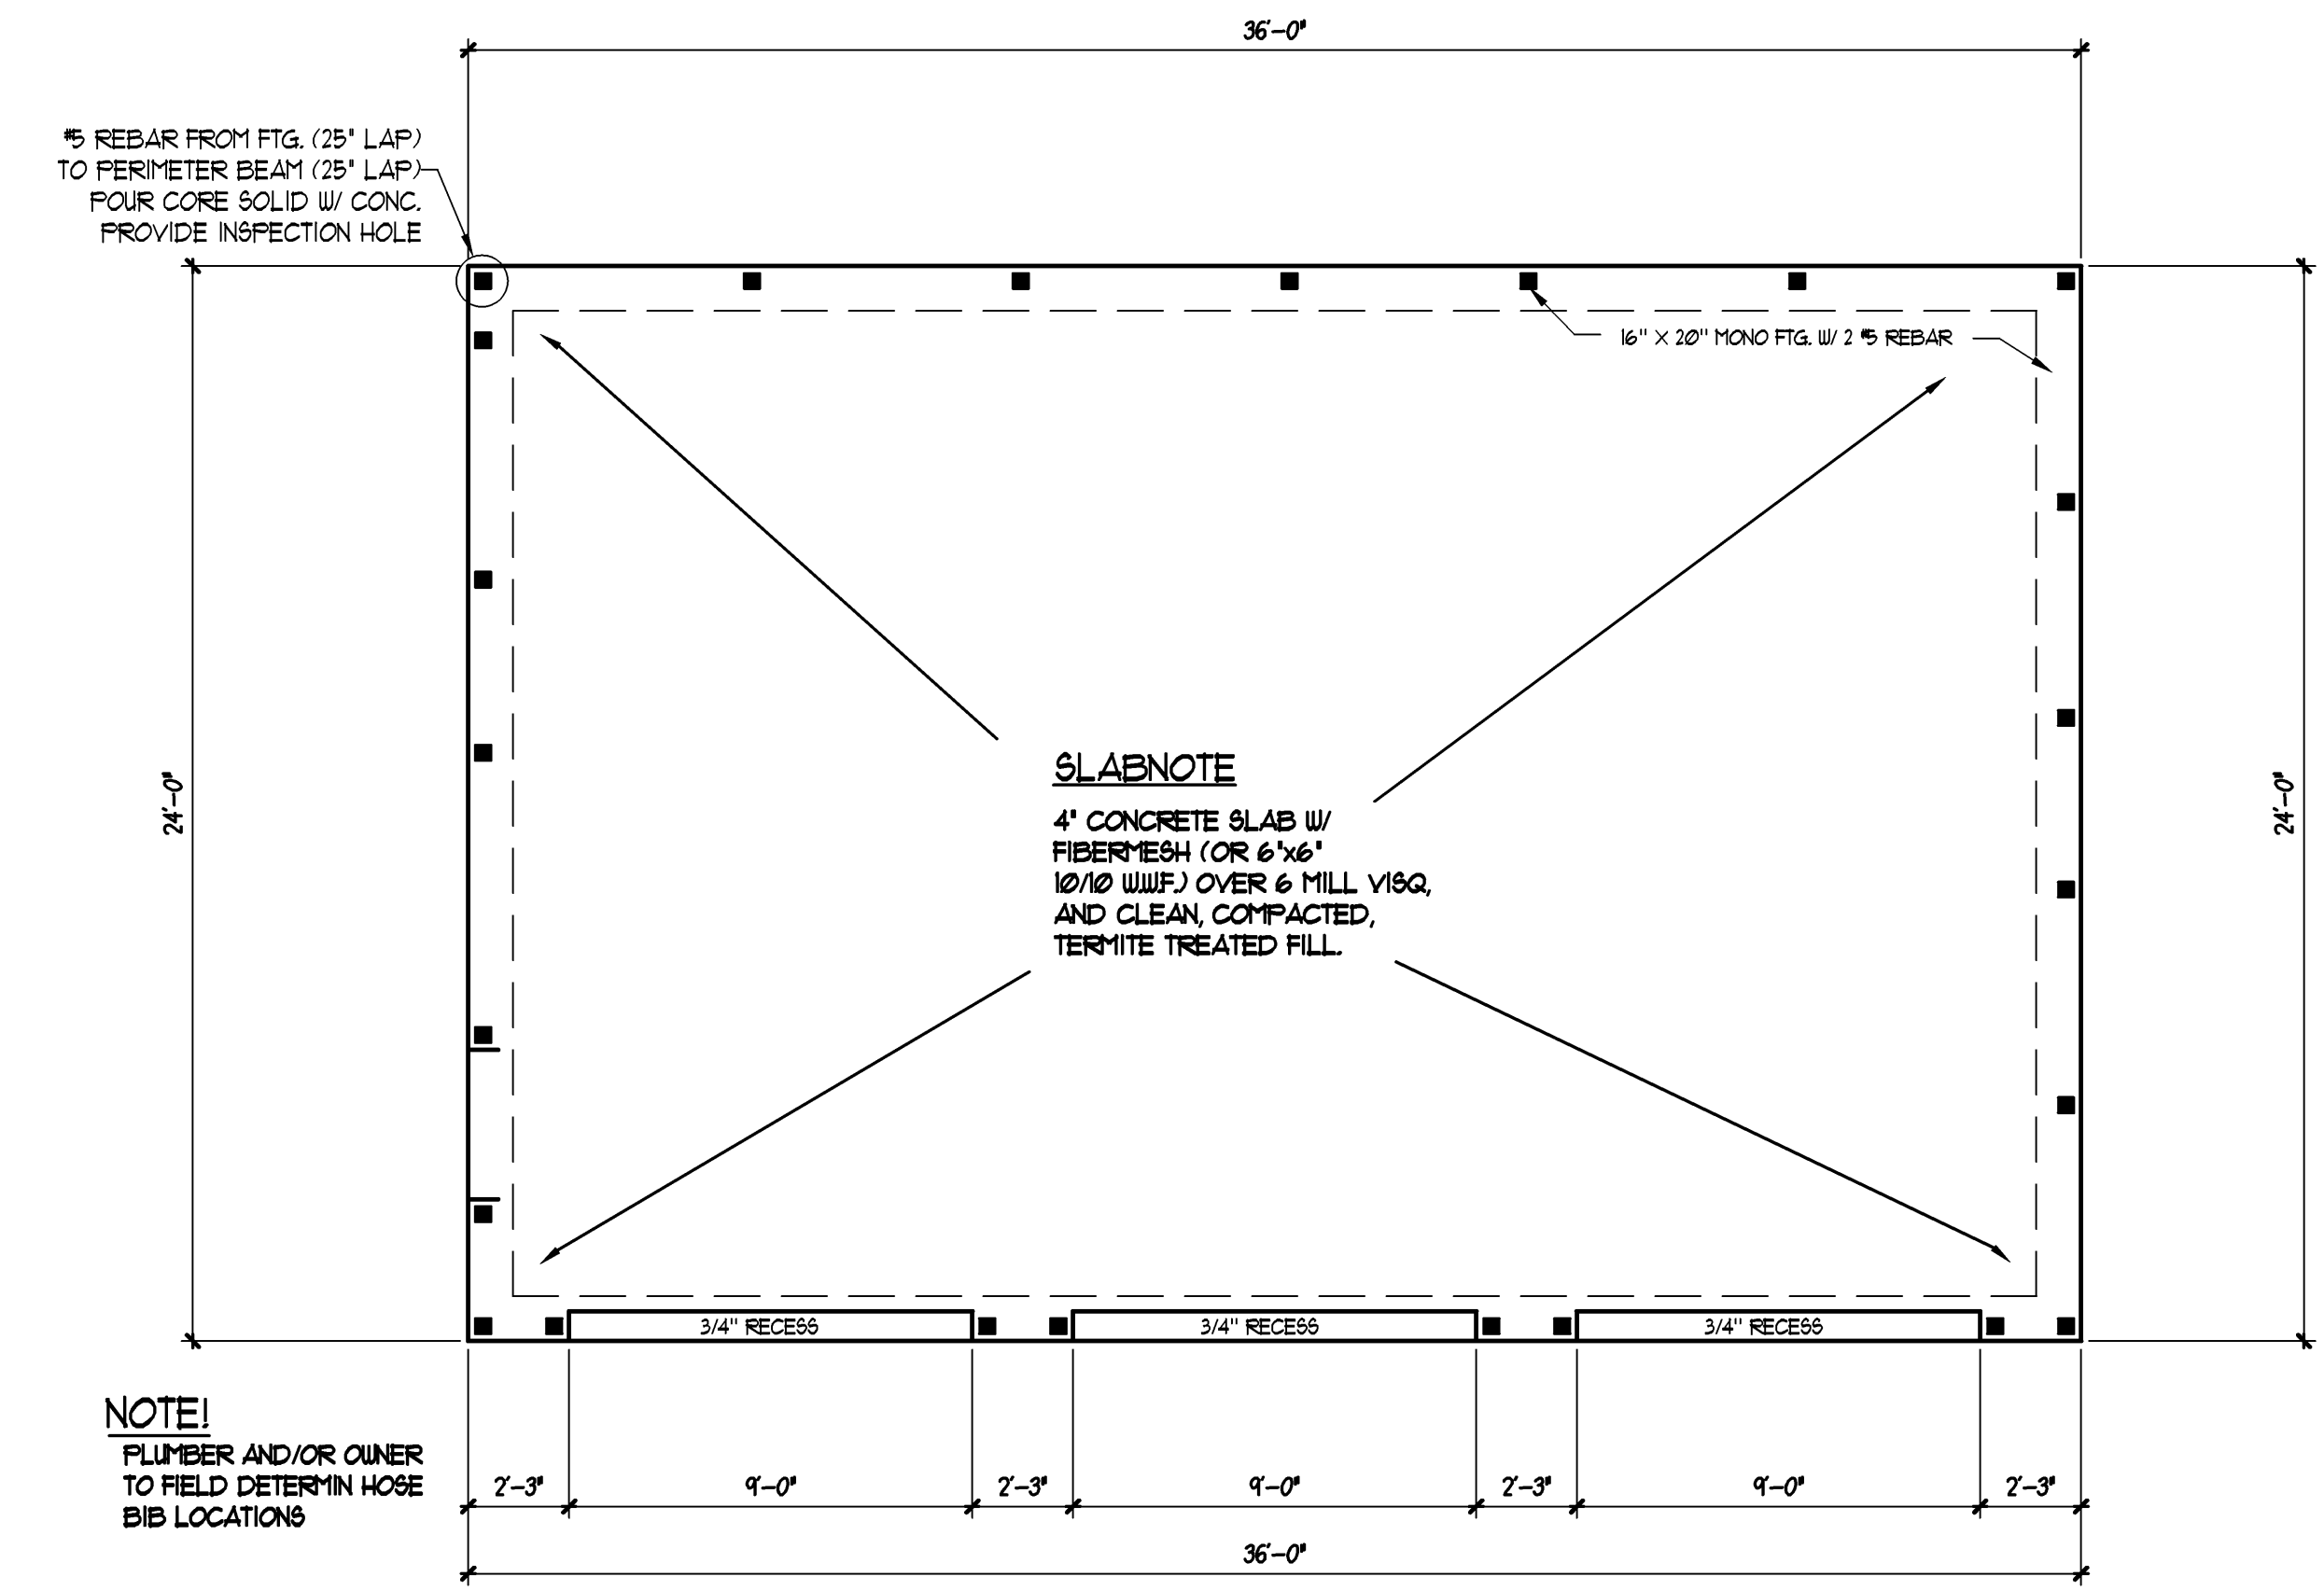

FOUNDATION PLAN
 SCALE = 1/4"=1'-0"

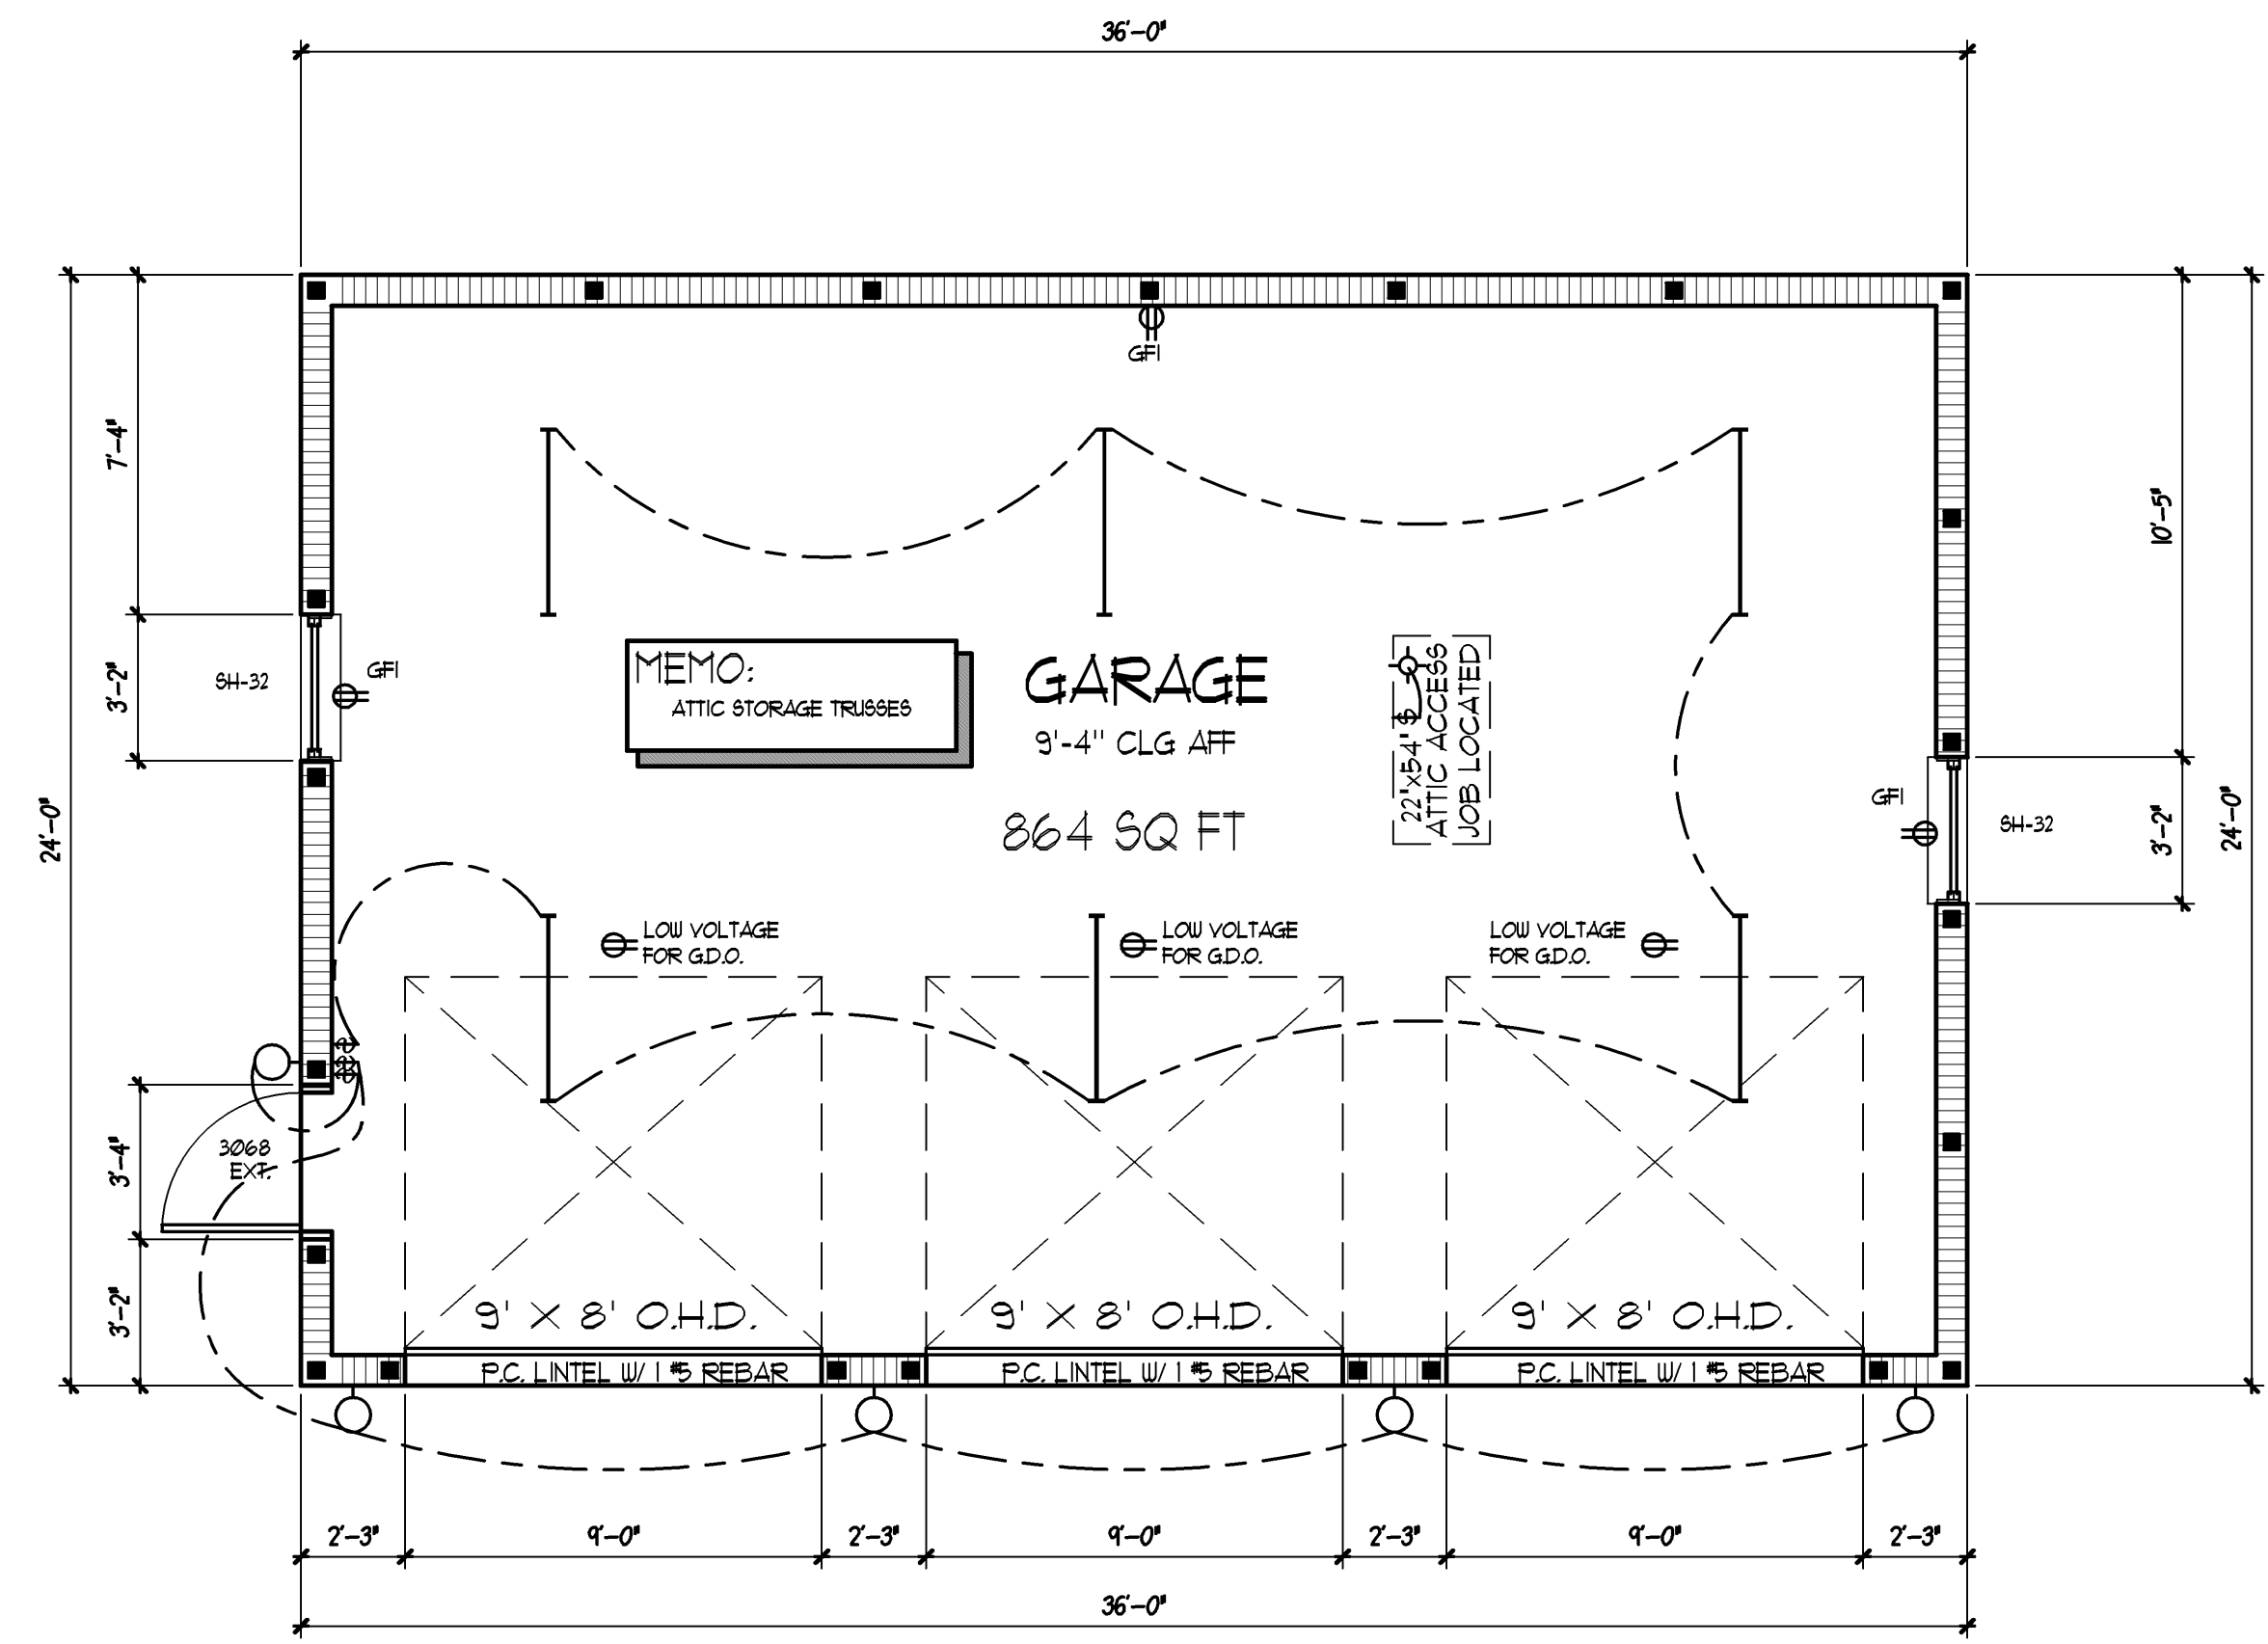

FLOOR PLAN
 SCALE = 1/4"=1'-0"

ALL WALLS TO BE
 CONSIDERED SHEARWALLS
 9'-4" BLOCK HEIGHT AFF.
 ■ - 1-#5 REBAR FILLED CELL

BUILT BY:
K. R. BROBST

A GARAGE FOR
ROBERT BOLIO

DATE DRAWN
 DEC 18, 2014

DRAWN BY
 JS/CD

DATE REVISED
 APRIL 9, 2015

SHEET
 1 OF 2

JOB NUMBER
 14-114