




**SECTION B**  
SCALE: 1/4" = 1'-0"

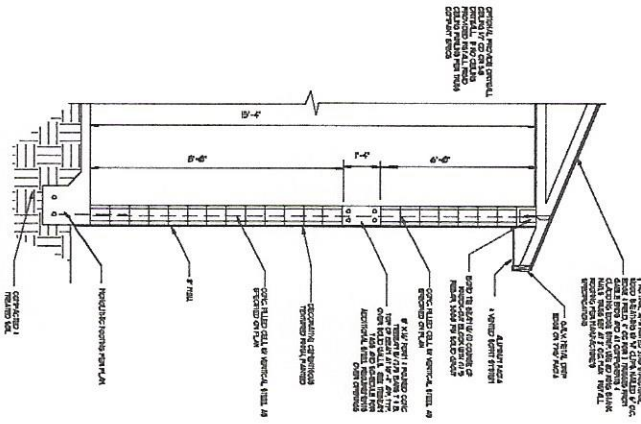


**SIDE ELEVATIONS**  
SCALE: 1/4" = 1'-0"

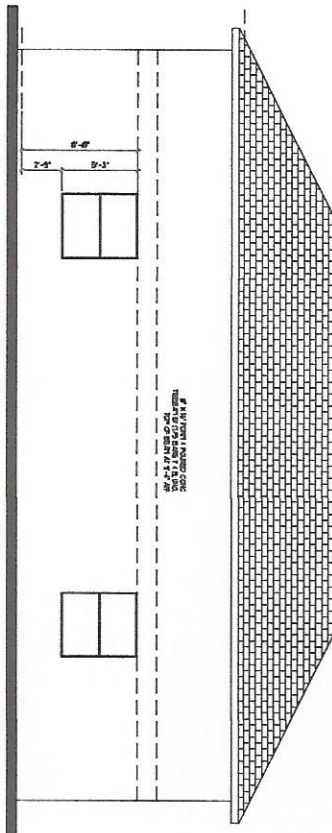

**FRONT ELEVATION**  
SCALE: 1/4" = 1'-0"

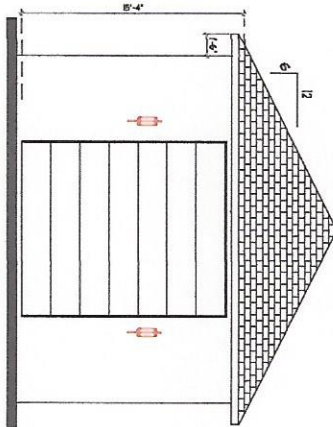

**REAR ELEVATION**  
SCALE: 1/4" = 1'-0"

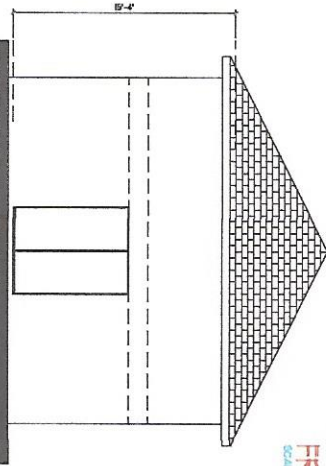

DRAWN BY: R.S.  
 CHECKED BY: R.S.  
 DATE: 1-18-18  
 REVISION DATE: 4.28.18

**SNYDERS DRAFTING**  
 1578 EL JOBEAN RD  
 PORT CHARLOTTE, FL 33948  
 (941) 766-7977

PROPOSED GARAGE FOR:  
 FISHER / MISSANT  
 5464 N. CHAMBERLAIN NORTH PORT

BUILDER  
 K.R. BROBST BUILDER

