




NOTE:
GENERAL CONTRACTOR AND OWNER
TO VERIFY ALL DIMENSIONS AND
SPECIFICATIONS PRIOR TO CONSTRUCTION.

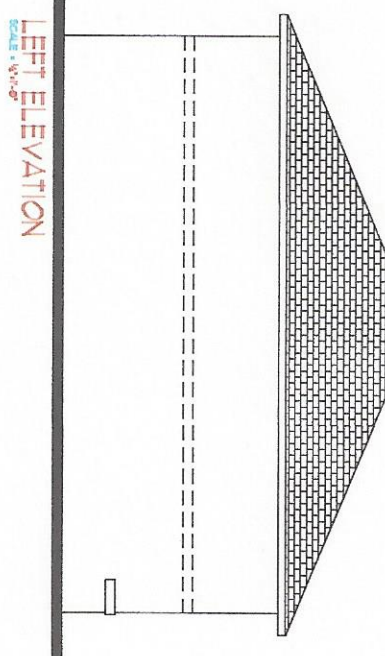


LEFT ELEVATION
SCALE: 1/4" = 1'-0"

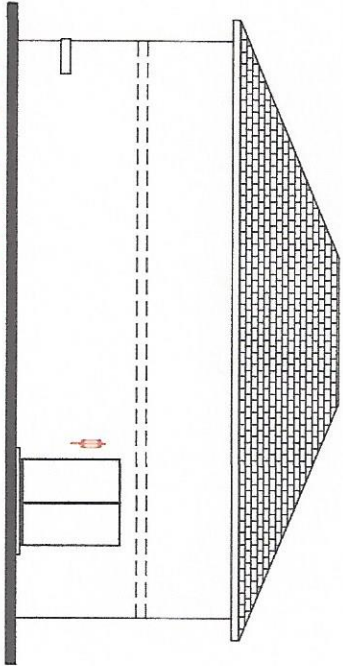

RIGHT ELEVATION
SCALE: 1/4" = 1'-0"

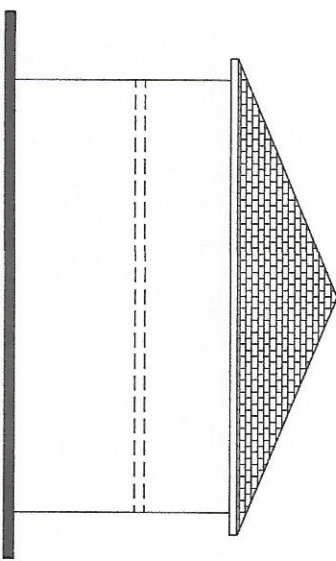

REAR ELEVATION
SCALE: 1/4" = 1'-0"

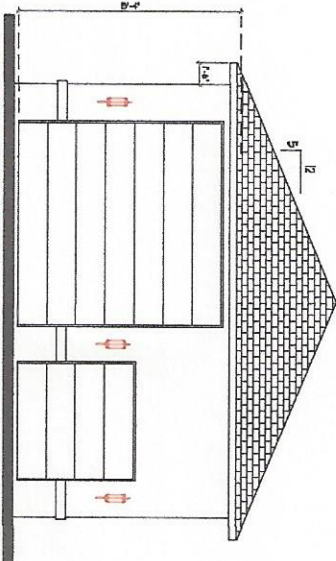


FRONT ELEVATION
SCALE: 1/4" = 1'-0"

ALL DIMENSIONS UNLESS NOTED
OTHERWISE ARE TO FACE UNLESS
NOTED OTHERWISE.

FLOOR PLAN
SCALE: 1/4" = 1'-0"

TOTAL AREA 1200 SF

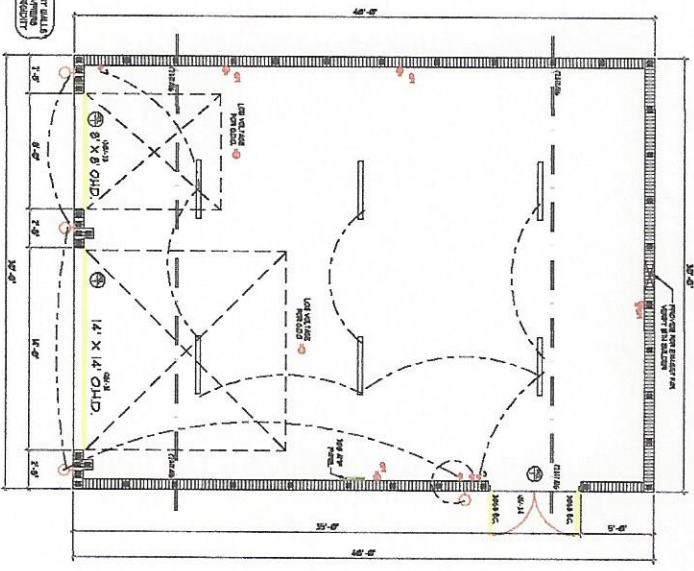

DESIGN CRITERIA
 SHELLING MATERIAL TO BE - 1/4" O.C. 1/2" X 1/2" X 1/2" LATH
 ROLLING FORMED CONCRETE - 4" O.C. 1/2" X 1/2" X 1/2" LATH
 1/2" O.C. 1/2" X 1/2" X 1/2" LATH
 ALUMINUM VENO BRICK - 1/4" O.C. PER AREA 7'-4"
 FINISH - 1/2" O.C. GYPSUM 1/2"
 MINERAL WOLLEN COTTON - 1/4" O.C. PER AREA 7'-4"

PERMANENT LABEL SCHEDULE

1	1/4" X 1/2" X 1/2" LATH	1/4" O.C.
2	1/2" O.C. GYPSUM 1/2"	1/4" O.C.
3	1/4" O.C. 1/2" X 1/2" X 1/2" LATH	1/4" O.C.
4	1/2" O.C. GYPSUM 1/2"	1/4" O.C.
5	1/4" O.C. 1/2" X 1/2" X 1/2" LATH	1/4" O.C.
6	1/2" O.C. GYPSUM 1/2"	1/4" O.C.
7	1/4" O.C. 1/2" X 1/2" X 1/2" LATH	1/4" O.C.
8	1/2" O.C. GYPSUM 1/2"	1/4" O.C.
9	1/4" O.C. 1/2" X 1/2" X 1/2" LATH	1/4" O.C.
10	1/2" O.C. GYPSUM 1/2"	1/4" O.C.

QUALITY
 SNEYDERS DRAFTING
 1578 EL JOBEAN RD.
 PORT CHARLOTTE, FL 33948
 (941) 766-7977

SHEET
1 OF 2

DRAWING DATE
REVISION DATE
DRAWING NO.
DRAWING BY:
REVISION NO.

SNEYDERS DRAFTING
 1578 EL JOBEAN RD.
 PORT CHARLOTTE, FL 33948
 (941) 766-7977

PROPOSED GARAGE FOR:
GREGG HIGGINS
 2825 ENSENADA LANE NORTH PORT

BUILDER
K.R. BROBST BUILDER