


NOTE:
GENERAL CONTRACTOR AND OTHER
SPECIFICATIONS REFER TO CONSTRUCTION.

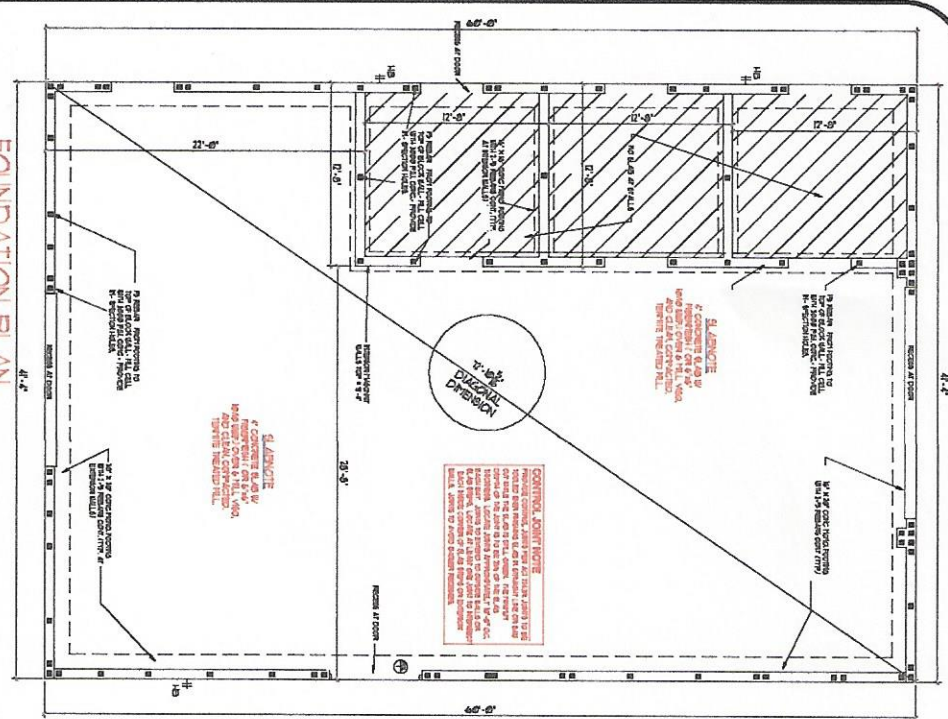

FOUNDATION PLAN
SCALE: 1/4"=1'-0"

ALL EXISTING FOUNDATION WALLS
AND FOUNDATIONS SHALL
BE REINFORCED TO SUPPORT
THE NEW FOUNDATION SYSTEM.


GENERAL NOTES:
1. ALL FOUNDATION WALLS SHALL BE CONCRETE ON GRADE WITH REINFORCING BARS AND CHAIRS.
2. ALL FOUNDATION WALLS SHALL BE FINISHED WITH 2" OF POLYSTYRENE INSULATION.
3. ALL FOUNDATION WALLS SHALL BE FINISHED WITH 1/2" OF GYPSUM BOARD.
CONCRETE TABLE

ITEM NO.	DESCRIPTION	QUANTITY	UNIT	CONCRETE CLASS
1	FOUND. WALLS	120	LF	3000
2	FOUND. SLABS	100	SF	3000
3	FOUND. PILES	50	LF	3000
4	FOUND. BEAMS	20	LF	3000
5	FOUND. COLS.	10	LF	3000
6	FOUND. WALLS	120	LF	3000
7	FOUND. SLABS	100	SF	3000
8	FOUND. PILES	50	LF	3000
9	FOUND. BEAMS	20	LF	3000
10	FOUND. COLS.	10	LF	3000

FLOOR PLAN
SCALE: 1/4"=1'-0"

TOTAL AREA - 2490 SF

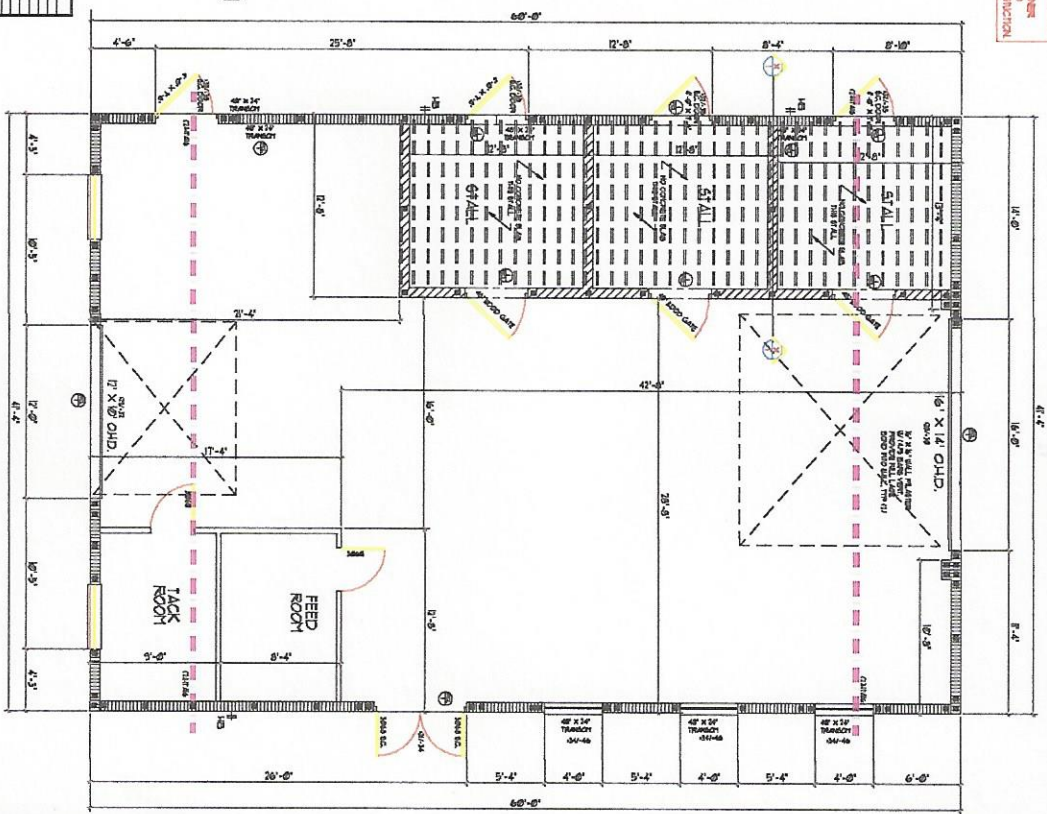

DESIGN CRITERIA
1. ALL FOUNDATION WALLS SHALL BE CONCRETE ON GRADE WITH REINFORCING BARS AND CHAIRS.
2. ALL FOUNDATION WALLS SHALL BE FINISHED WITH 2" OF POLYSTYRENE INSULATION.
3. ALL FOUNDATION WALLS SHALL BE FINISHED WITH 1/2" OF GYPSUM BOARD.
QUOTE
1. ALL FOUNDATION WALLS SHALL BE CONCRETE ON GRADE WITH REINFORCING BARS AND CHAIRS.
2. ALL FOUNDATION WALLS SHALL BE FINISHED WITH 2" OF POLYSTYRENE INSULATION.
3. ALL FOUNDATION WALLS SHALL BE FINISHED WITH 1/2" OF GYPSUM BOARD.
SHEET
1 OF 3

DRAWING NO.
15
REVISION DATE
4-28-08

SNYDERS DRAFTING
1578 EL JOBEAN RD.
PORT CHARLOTTE, FL 33948
(941) 766-7977

PROPOSED BARN FOR
KIRK BARN
WHITE WATER CT.

BUILDER
KR. BROBST BUILDER